


Susan Dixon
 Susan Dixon

The purchaser's signature hereby confirms that this order has been thoroughly checked. Signature expressly indicates that this order is accurate as discussed. No further changes permitted.


Signature X *Susan Dixon*

Printed Name Susan Dixon


Date Nov 22/2021

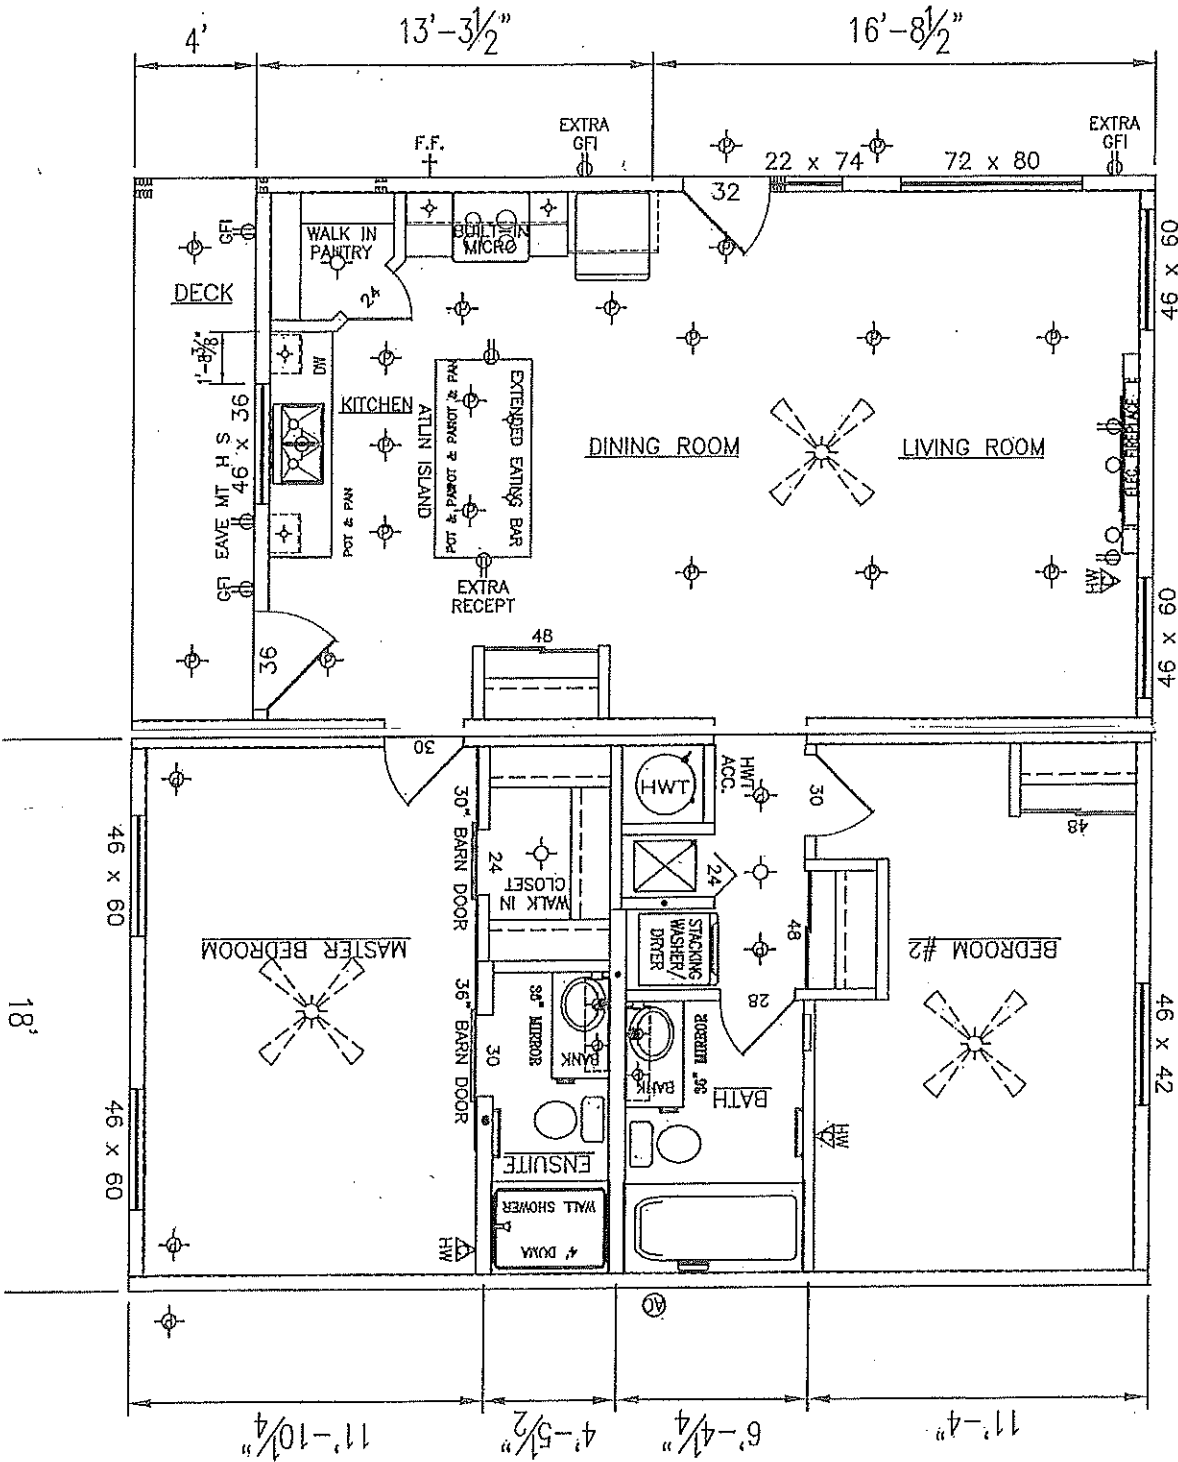


HITCH END ELEVATION

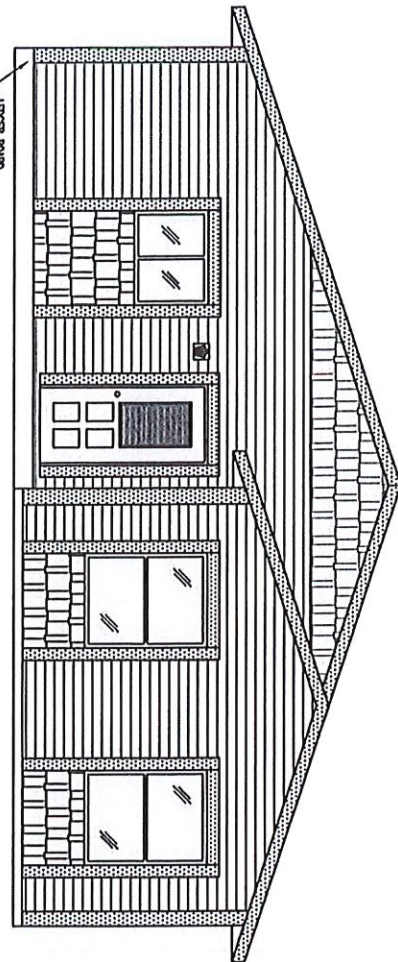


REAR ELEVATION

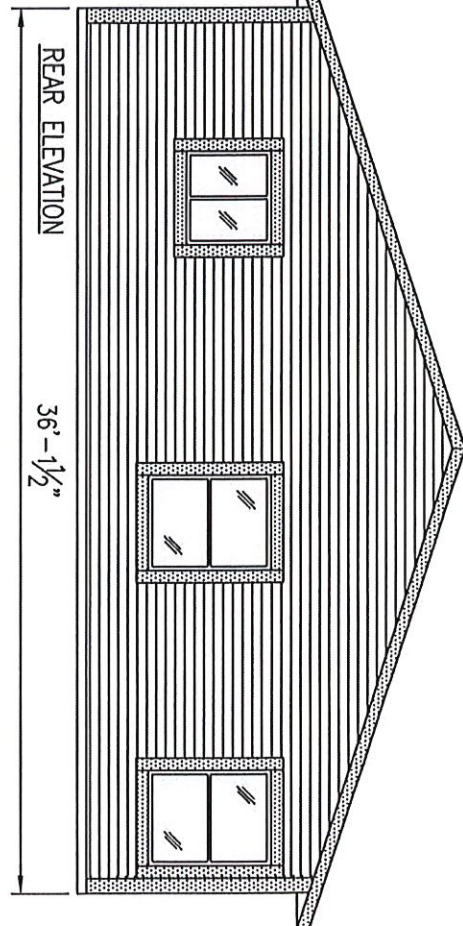

CURB SIDE ELEVATION

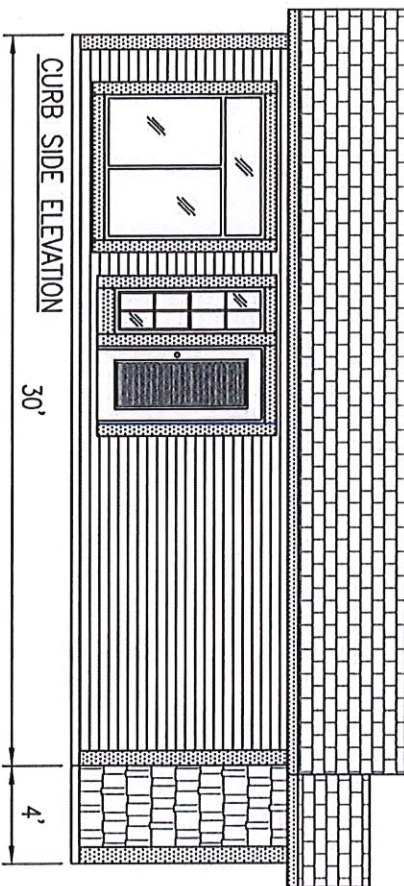

ROAD SIDE ELEVATION

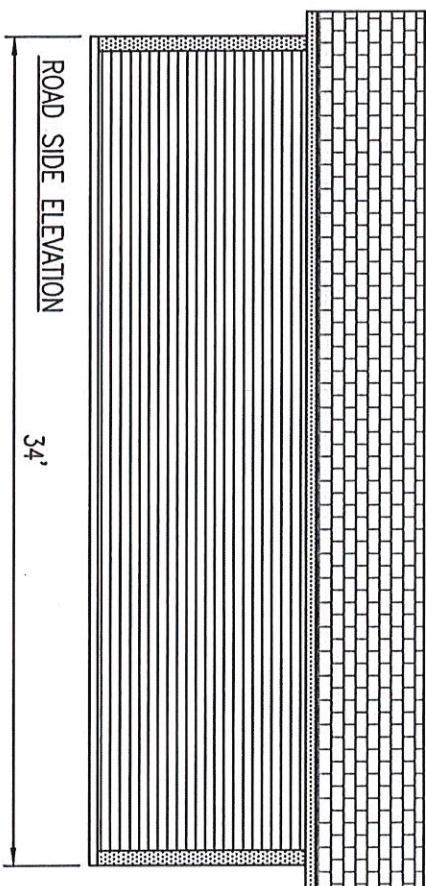

PN: 3038

36' x 34'

NIA SERIES

BY:	SJ
DATE:	11.18.21
SCALE:	1/8" = 1'
FILE:	3038

CUSTOM NIA

Jason W. D.D.