

PLAN OF SUBDIVISION OF PART OF
LOT 20, PLAN 10392, SECTION 41,
VICTORIA DISTRICT

Scale: 1 inch = 60 feet

Legend

- O.I.P. Denotes iron post found
- I.P. " galvanized iron post
set & stamped "BCLS 304"

Bearings are derived from Plan 10392.


Registered Owner

Thomas Stanley Spillsbury
Thomas Stanley Spillsbury

Witness

Occupation

Address

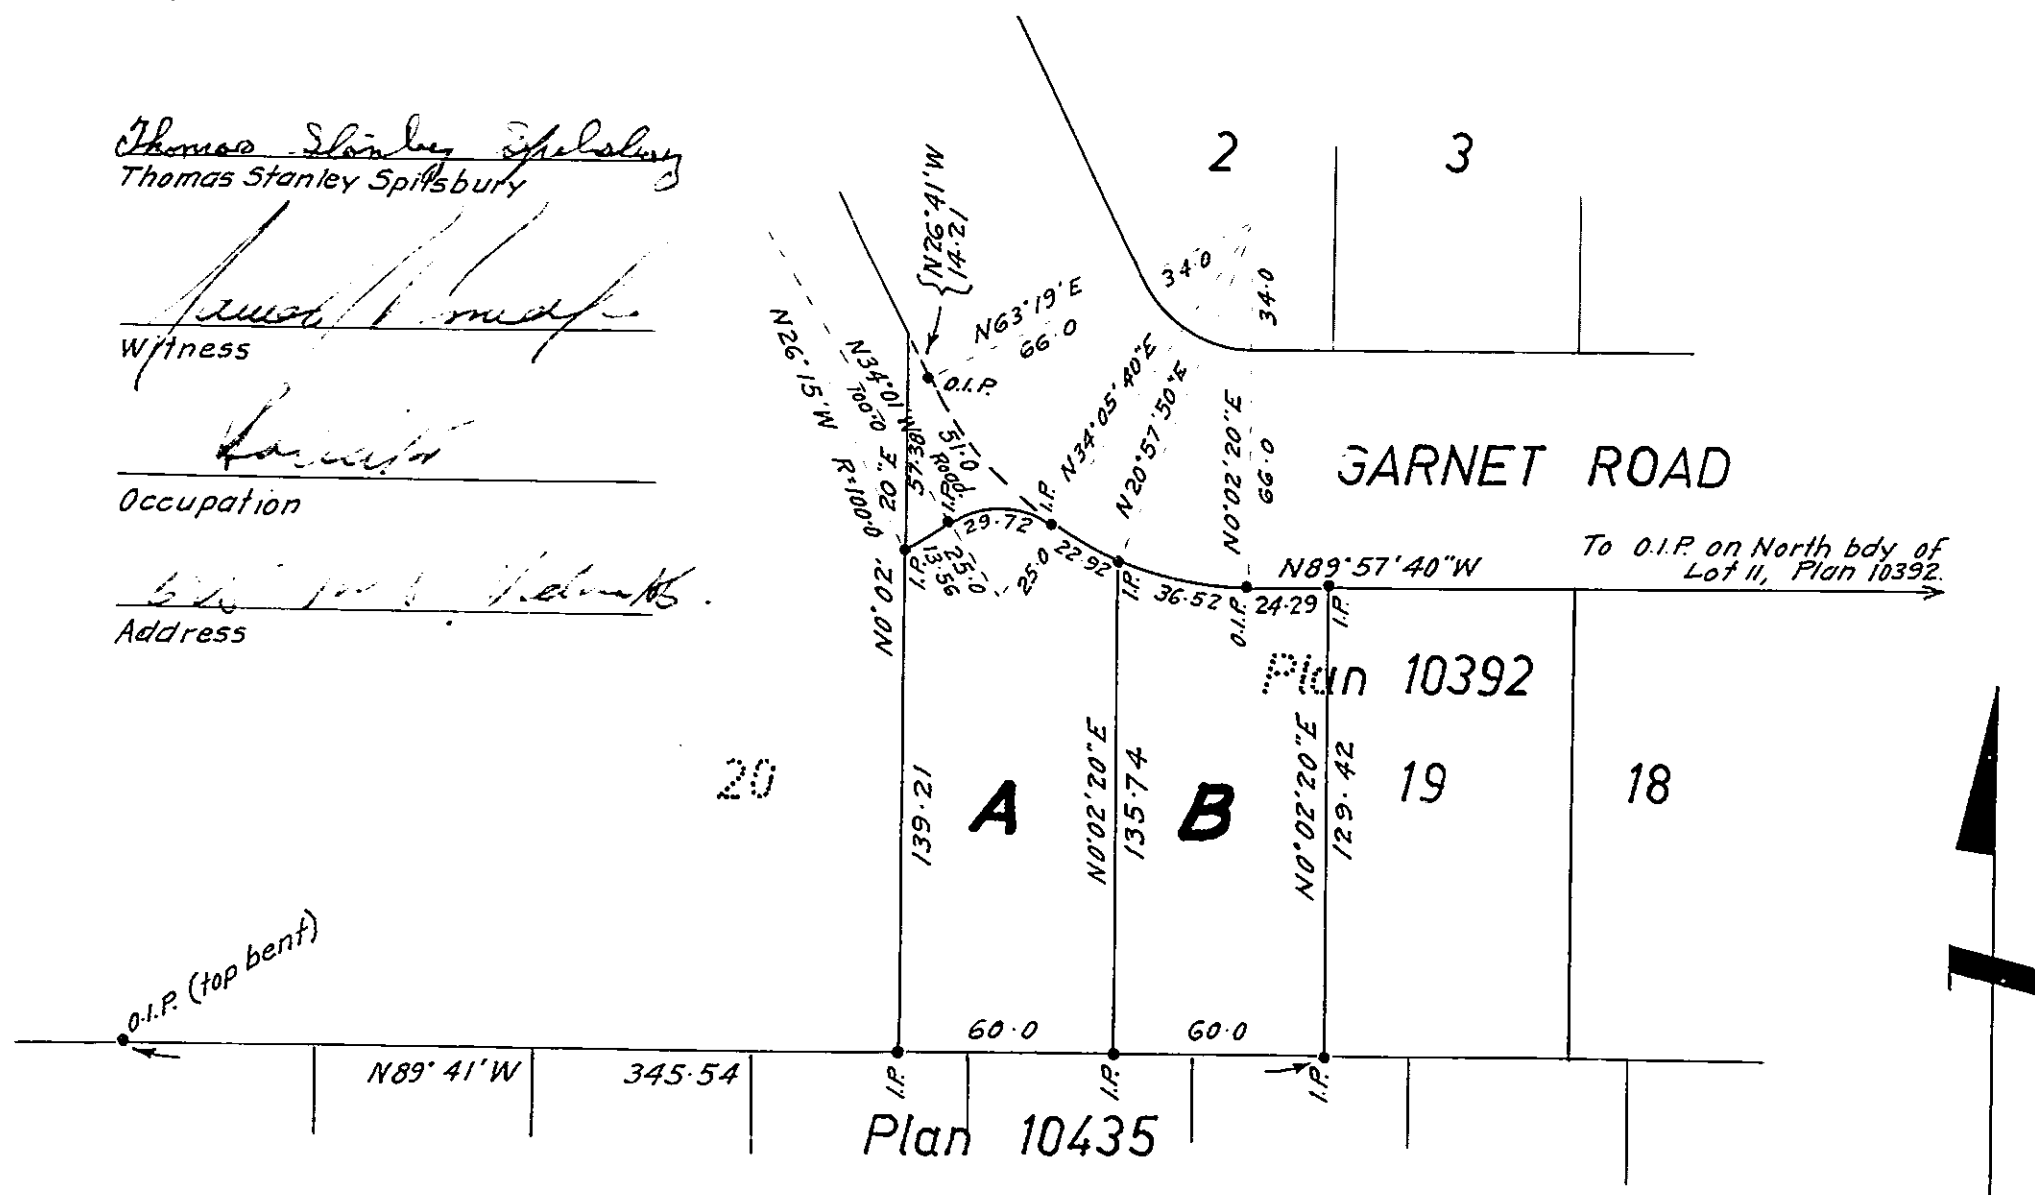

I, C.O. Smythies of the City of Victoria, British Columbia Land Surveyor, make oath and say that I was present at and did personally superintend the survey represented by this plan and that the survey and plan are correct. The said survey was completed on the 27th day of January 1961.

Sworn before me this 30th }
day of January 1961 } C.O. Smythies B.C.L.S.

J.M.D. Tothill

A Commissioner for taking affidavits within British Columbia

Approved Under The Land Registry
Act this 26th day of July 1961.

[Signature]
Approving Officer
Saanich Municipality

Hewett & Smythies
B.C. Land Surveyors
Victoria & Nanaimo

File 1516 F.B. 259-G C.B.174-18