


BUILDING DETAIL

SCALE 1" = 50'

16.399 ACRES WEST OF ROAD
18.773 ACRES EAST OF ROAD
37.462 ACRES TOTAL

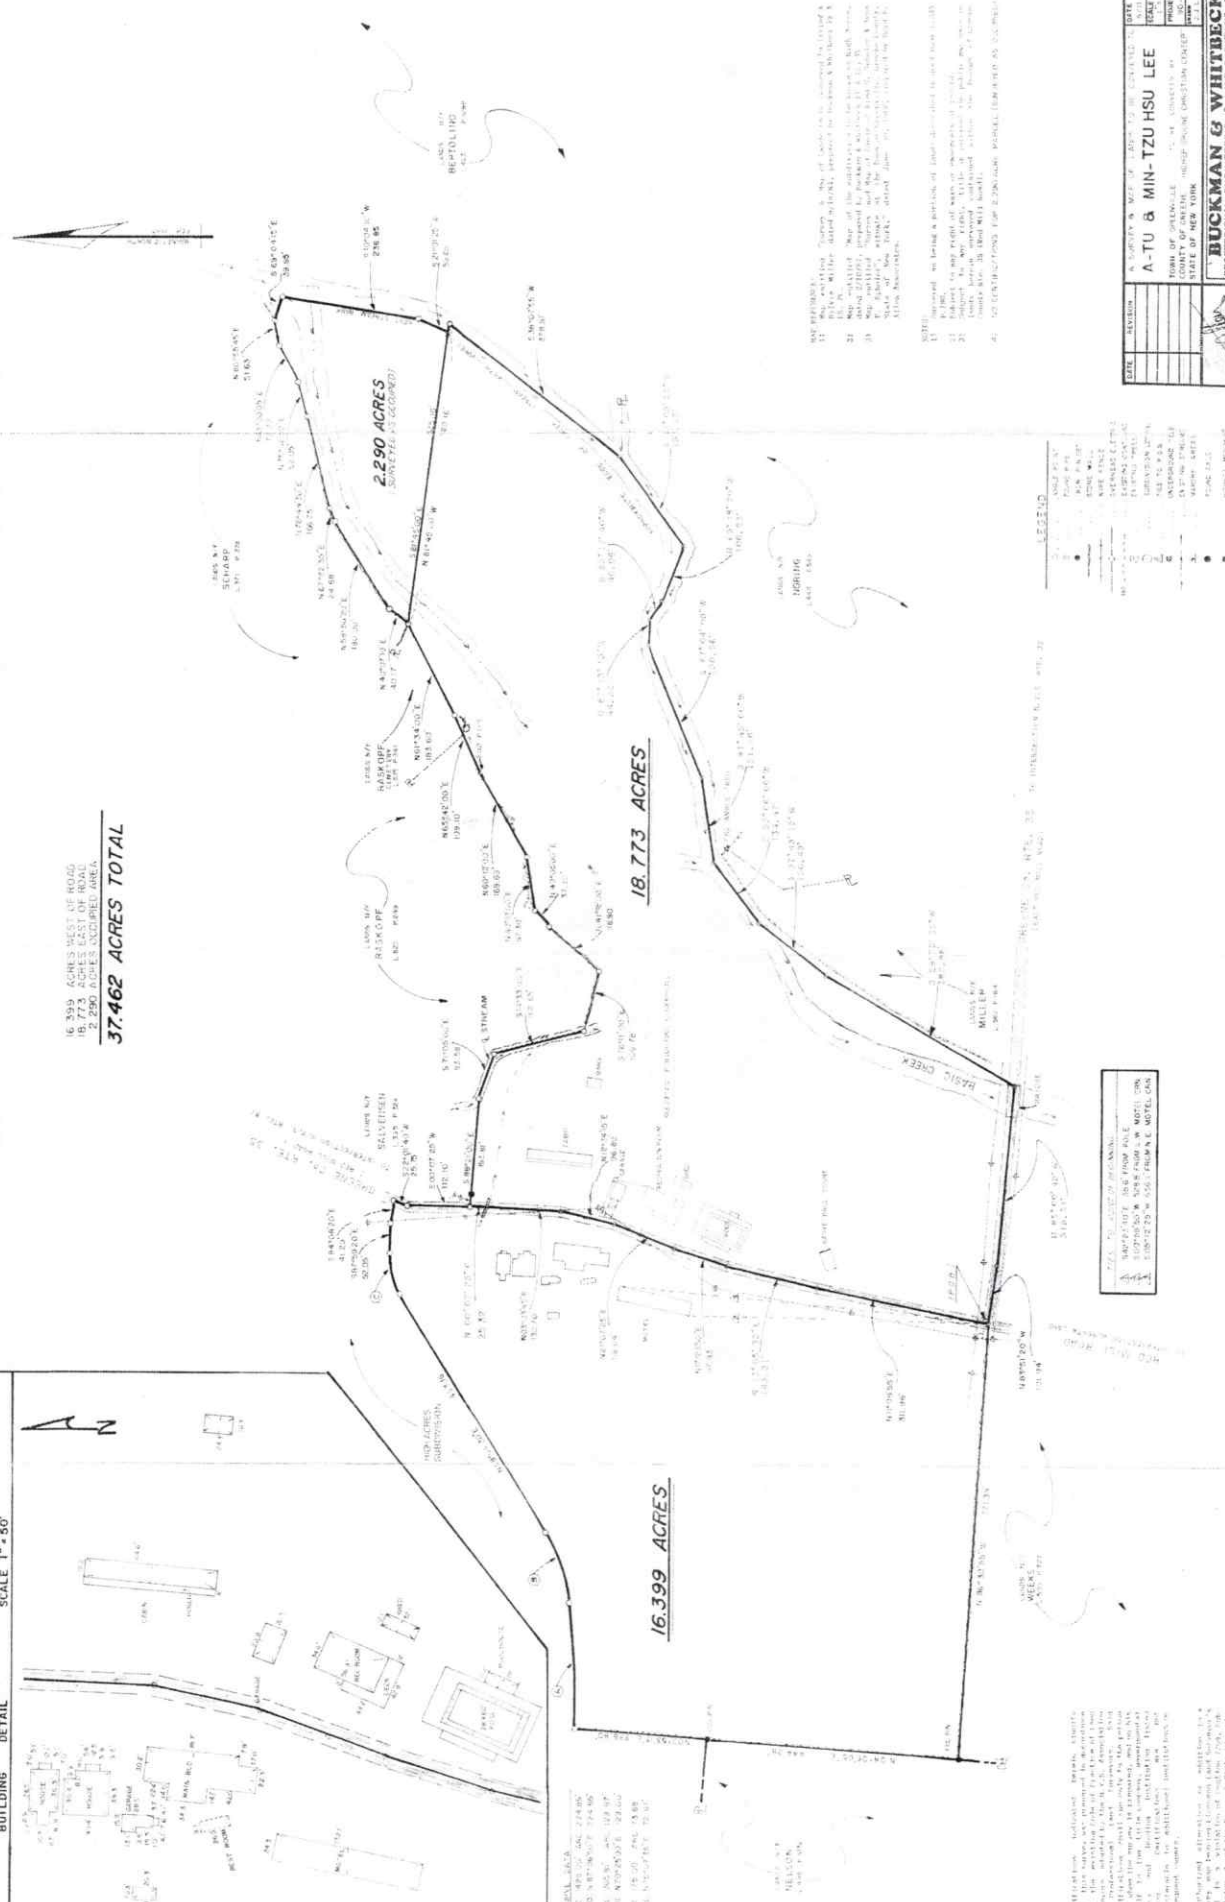

NOTES:

LEGEND

